



# Quattro ante a trascinamento tutto vetro

senza stipite e mantovana MID in alluminio, attacco a soffitto

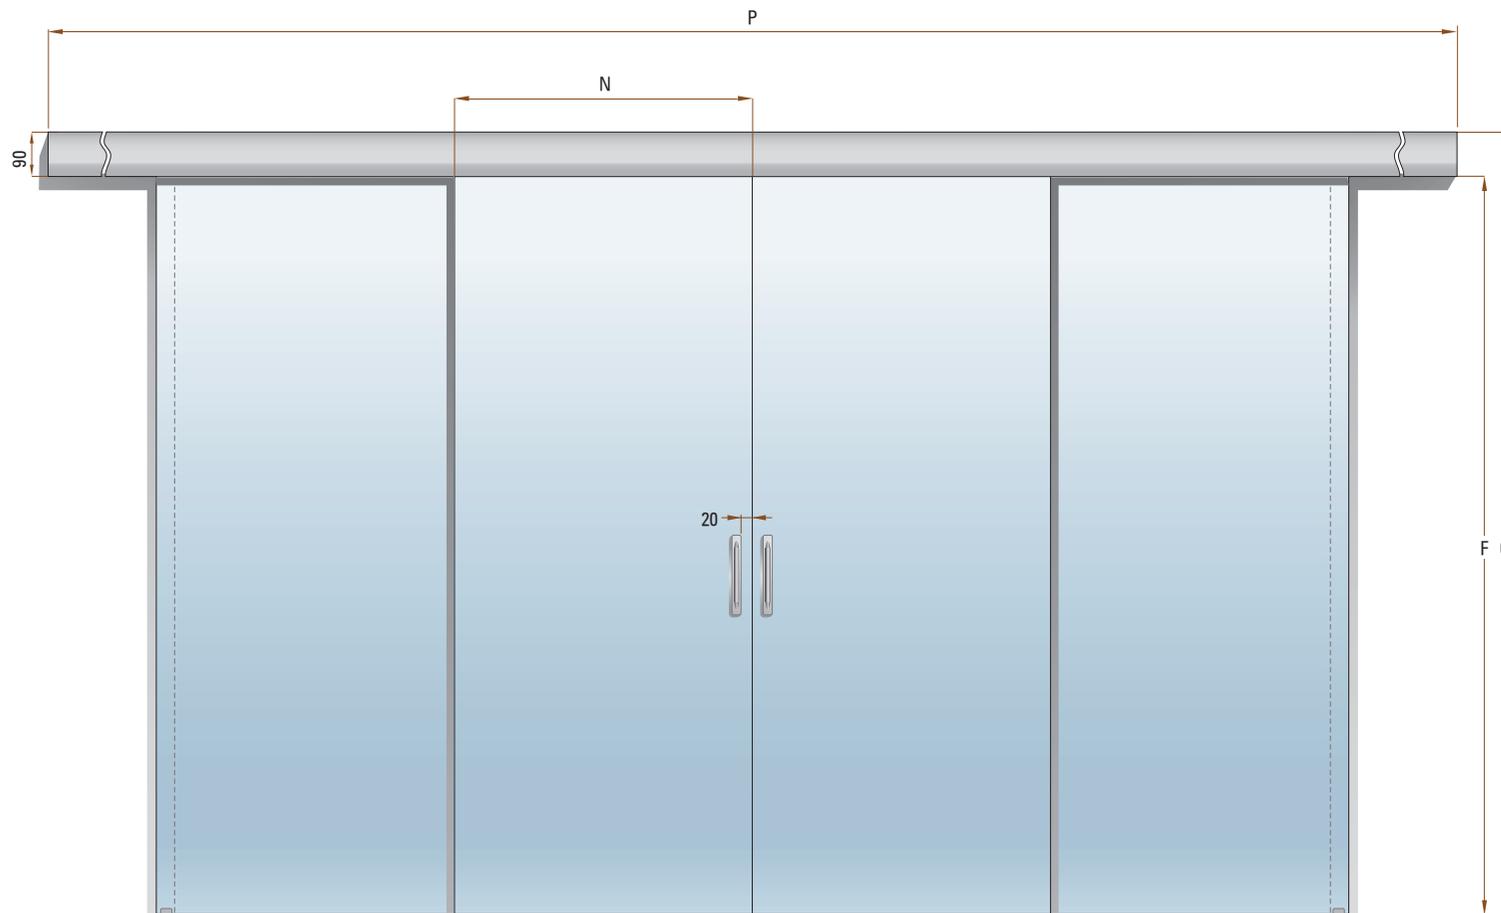

sezioni: orizzontale e verticale

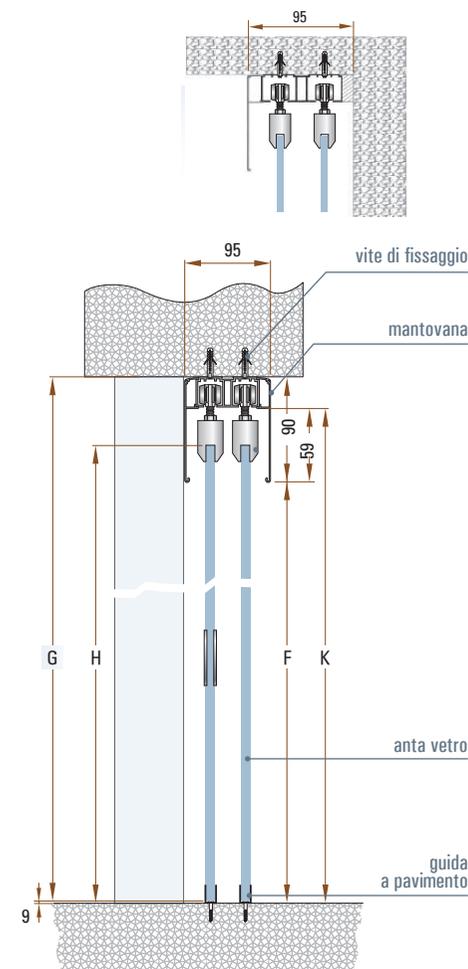

F	M	H	N	K	G	P		
2608	2400	2624	645	2667	2700	3880		
2608	2800	2624	745	2667	2700	4480		
2608	3200	2624	845	2667	2700	5080		
2608	3600	2624	945	2667	2700	5680		
2608	4000	2624	1045	2667	2700	6280		
2608	4400	2624	1145	2667	2700	6880		
2608	4800	2624	1245	2667	2700	7480		
2608	5200	2624	1345	2667	2700	8080		

