



Quattro ante scorrevoli in luce

senza stipite e mantovana in legno o laminato, attacco a soffitto

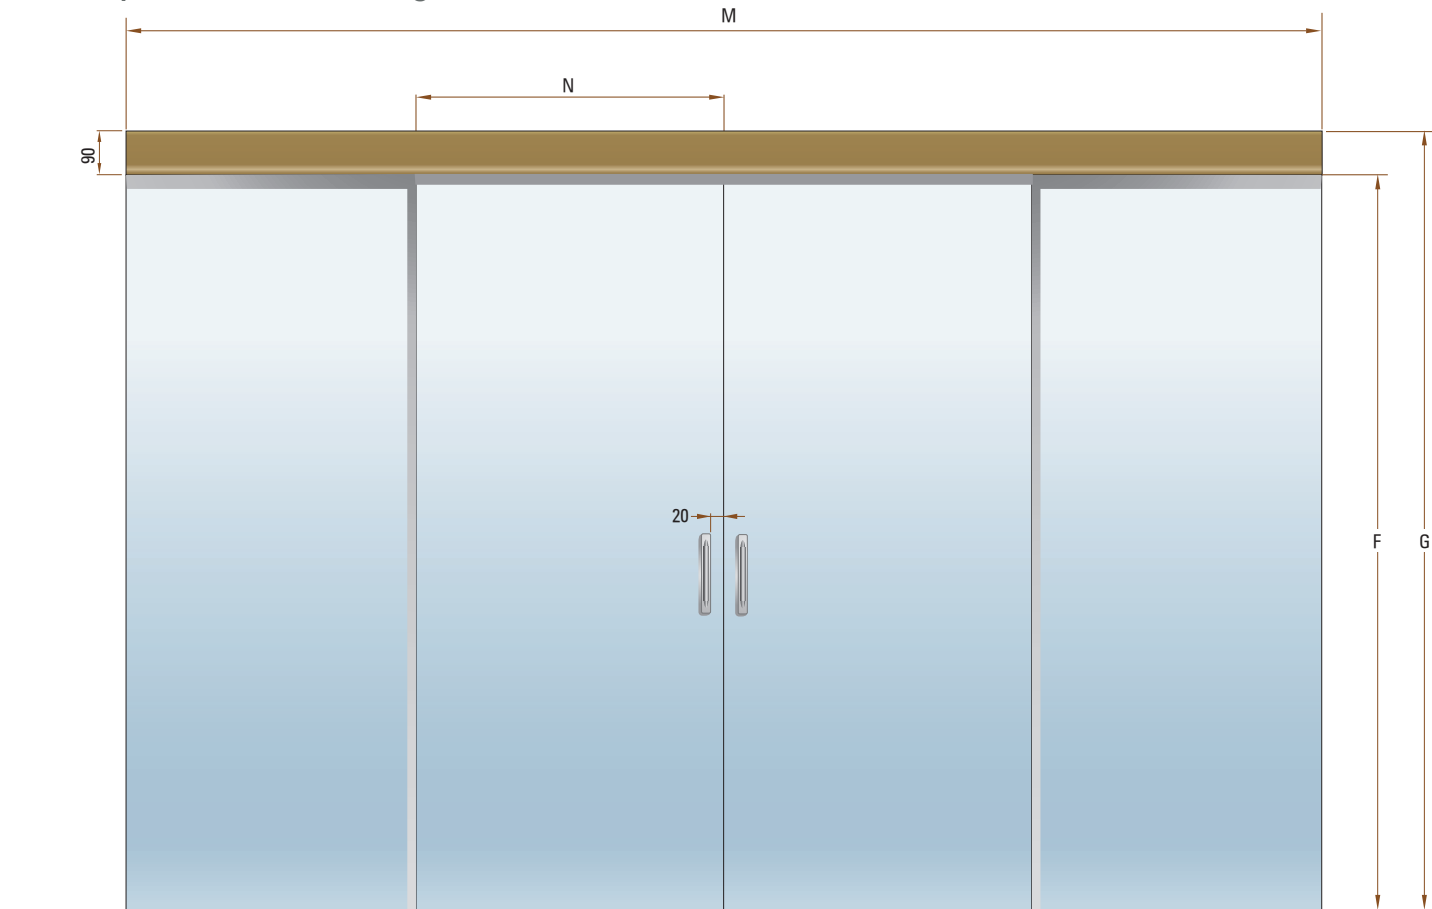

sezioni: orizzontale e verticale

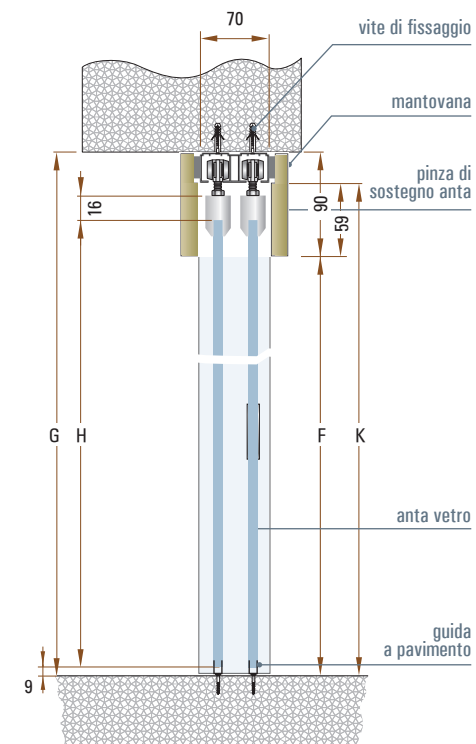

F	M	H	N	K	G			
2610	2400	2626	625	2668	2700			
2610	2800	2626	725	2668	2700			
2610	3200	2626	825	2668	2700			
2610	3600	2626	925	2668	2700			
2610	4000	2626	1020	2668	2700			

